

No.	Date	Issued For
2009.05.26	W&Door Revision	
2009.04.03	Building Permit Appl.	
	Issues	

Chris Merry +
Catherine McKercher

client

**Summer Home
on Island B-821**

Shawanaga Bay

project title

Loft Floor Plan



drawing title

scale: as noted

design/ drawn by: ecd

706
project no.

A1.2
drawing no.

 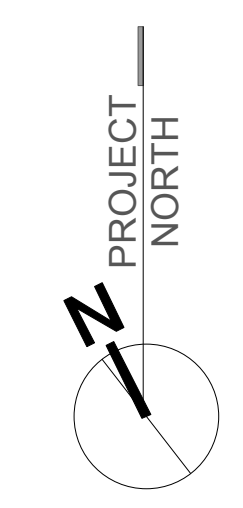

Loft Floor Plan

A1.2