


Floor Area Calculations- Proposed Main Dwelling #1	
Location/Rooms	Proposed Area (sf)
Main Floor	2107
Living Areas	1065
Sleeping Areas	599
Screened Porch	280
Breezeway	163
Upper Level	313
Loft	205
Balcony	108
FLOOR AREA TOTAL	2420

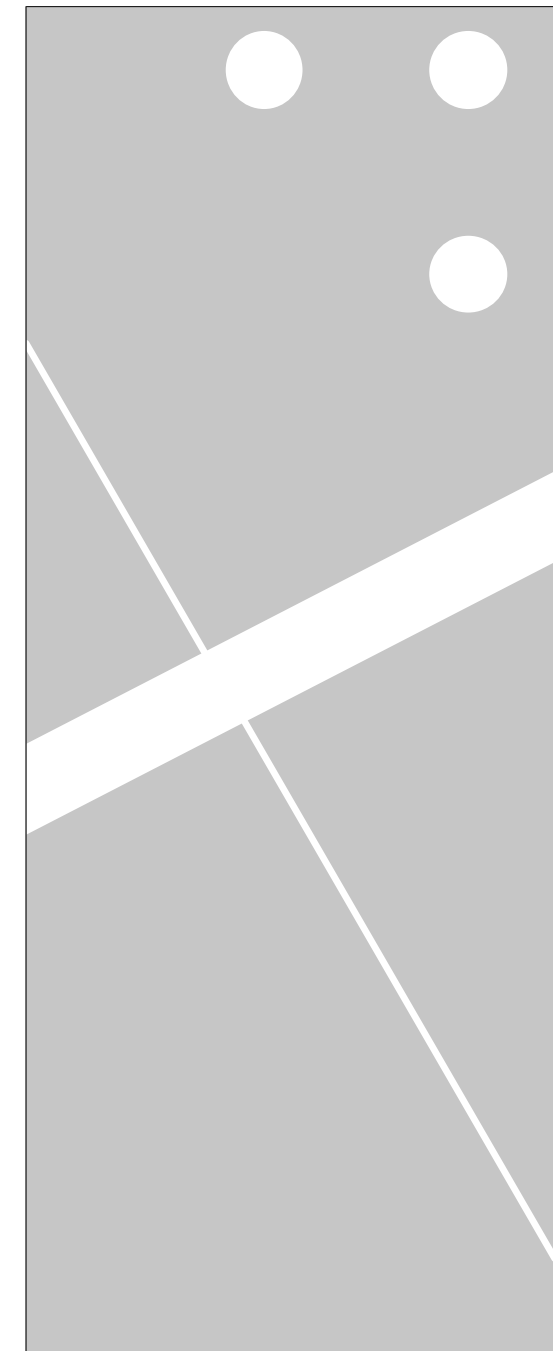

No.	Date	Issued For
2009.05.26	W&Door Revision	
2009.04.03	Building Permit Appl.	
	Issued For	

Chris Merry +
Catherine McKercher
client
Summer Home
on Island B-821
Shawanaga Bay
project title



Main Floor Plan

drawing title

scale: as noted

design/ drawn by: ecd

706
project no.

 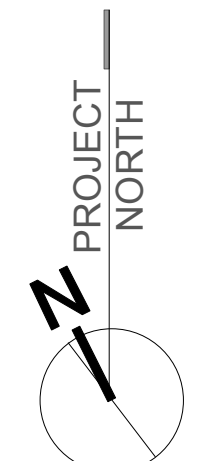

A1.1
drawing no.