


MEASUREMENTS TO WATER'S EDGE

STATION	AZIMUTH	DISTANCE
304° 08'	362.8'	
300° 00'	402.9'	
301° 18'	390.8'	
298° 00'	379.4'	
295° 18'	362.7'	
287° 47'	354.5'	
285° 45'	368.4'	
281° 01'	358.7'	
276° 39'	343.3'	
276° 38'	334.2'	
274° 55'	295.4'	
277° 16'	284.1'	
276° 12'	246.8'	
282° 40'	259.7'	
283° 32'	246.3'	
270° 37'	211.8'	
270° 07'	187.7'	
258° 30'	153.5'	
251° 38'	154.1'	
251° 38'	154.1'	
250° 14'	205.2'	
248° 01'	213.5'	
248° 08'	298.0'	
247° 29'	284.5'	
241° 38'	287.5'	
242° 15'	210.5'	
234° 58'	172.7'	
227° 08'	161.8'	
219° 24'	166.8'	
215° 15'	196.0'	
212° 05'	192.3'	
207° 55'	183.2'	
204° 57'	195.0'	
193° 56'	195.8'	
187° 48'	222.5'	
192° 05'	231.4'	
190° 28'	235.3'	
180° 27'	228.4'	
178° 53'	218.8'	
170° 11'	245.0'	
168° 19'	298.2'	
166° 24'	326.9'	
158° 01'	442.9'	
325° 08'	202.3'	
285° 26'	232.0'	
289° 44'	235.8'	
289° 00'	238.9'	
286° 46'	250.9'	
284° 27'	249.9'	
280° 56'	270.0'	
279° 10'	298.5'	
277° 14'	325.3'	
275° 26'	333.4'	
275° 23'	354.4'	
273° 52'	373.8'	
274° 48'	378.8'	
70° 34'	644.7'	
68° 34'	637.5'	
67° 30'	623.7'	
65° 30'	626.8'	
63° 22'	628.5'	
60° 45'	630.8'	
59° 22'	618.5'	
56° 09'	604.4'	
56° 33'	582.1'	
58° 27'	583.7'	
59° 18'	573.8'	
57° 05'	542.0'	
55° 25'	522.1'	
56° 14'	512.1'	
54° 41'	498.0'	
52° 27'	487.8'	
50° 42'	486.0'	
49° 42'	473.8'	
49° 29'	482.5'	
47° 38'	453.2'	
47° 23'	463.1'	
44° 47'	458.8'	
45° 28'	446.8'	
44° 13'	448.9'	
43° 41'	445.9'	
41° 10'	447.1'	
38° 30'	442.9'	
36° 56'	434.3'	
39° 46'	424.8'	
36° 28'	427.4'	
36° 54'	416.5'	
33° 26'	425.9'	
29° 45'	462.1'	
28° 52'	488.0'	
24° 37'	507.3'	
21° 59'	503.8'	
19° 58'	478.0'	
18° 41'	482.5'	
18° 51'	513.8'	
16° 53'	510.9'	
13° 58'	525.9'	

IMPERIAL
DISTANCES ON THIS PLAN
ARE IN IMPERIAL UNITS AND
CAN BE CONVERTED TO METRES
BY MULTIPLYING BY 0.3048

I REQUIRE THIS PLAN TO BE DEPOSITED UNDER THE LAND TITLES ACT			
OCTOBER 29, 2010		Paul F. Forth	
DATE		PAUL F. FORTH ONTARIO LAND SURVEYOR	
PART	LOT	CONCESSION	PIN
1	PT ISLAND D207 IN GEORGIAN BAY	PART 52239-0001	
RECEIVED AND DEPOSITED			
DATE		DECEMBER 2, 2010	
		Shirley Thompson - Asst.	
DEPUTY LAND REGISTRAR FOR THE LAND TITLES DIVISION OF PARRY SOUND			

PLAN OF SURVEY OF
PART OF ISLAND D207 (BIGWOOD ISLAND)
IN GEORGIAN BAY IN FRONT OF
TOWNSHIP OF WALLBRIDGE
DISTRICT OF PARRY SOUND
SCALE 1 INCH = 60 FEET
0 30 60 90 120 150 FEET
PAUL F. FORTH O.L.S.

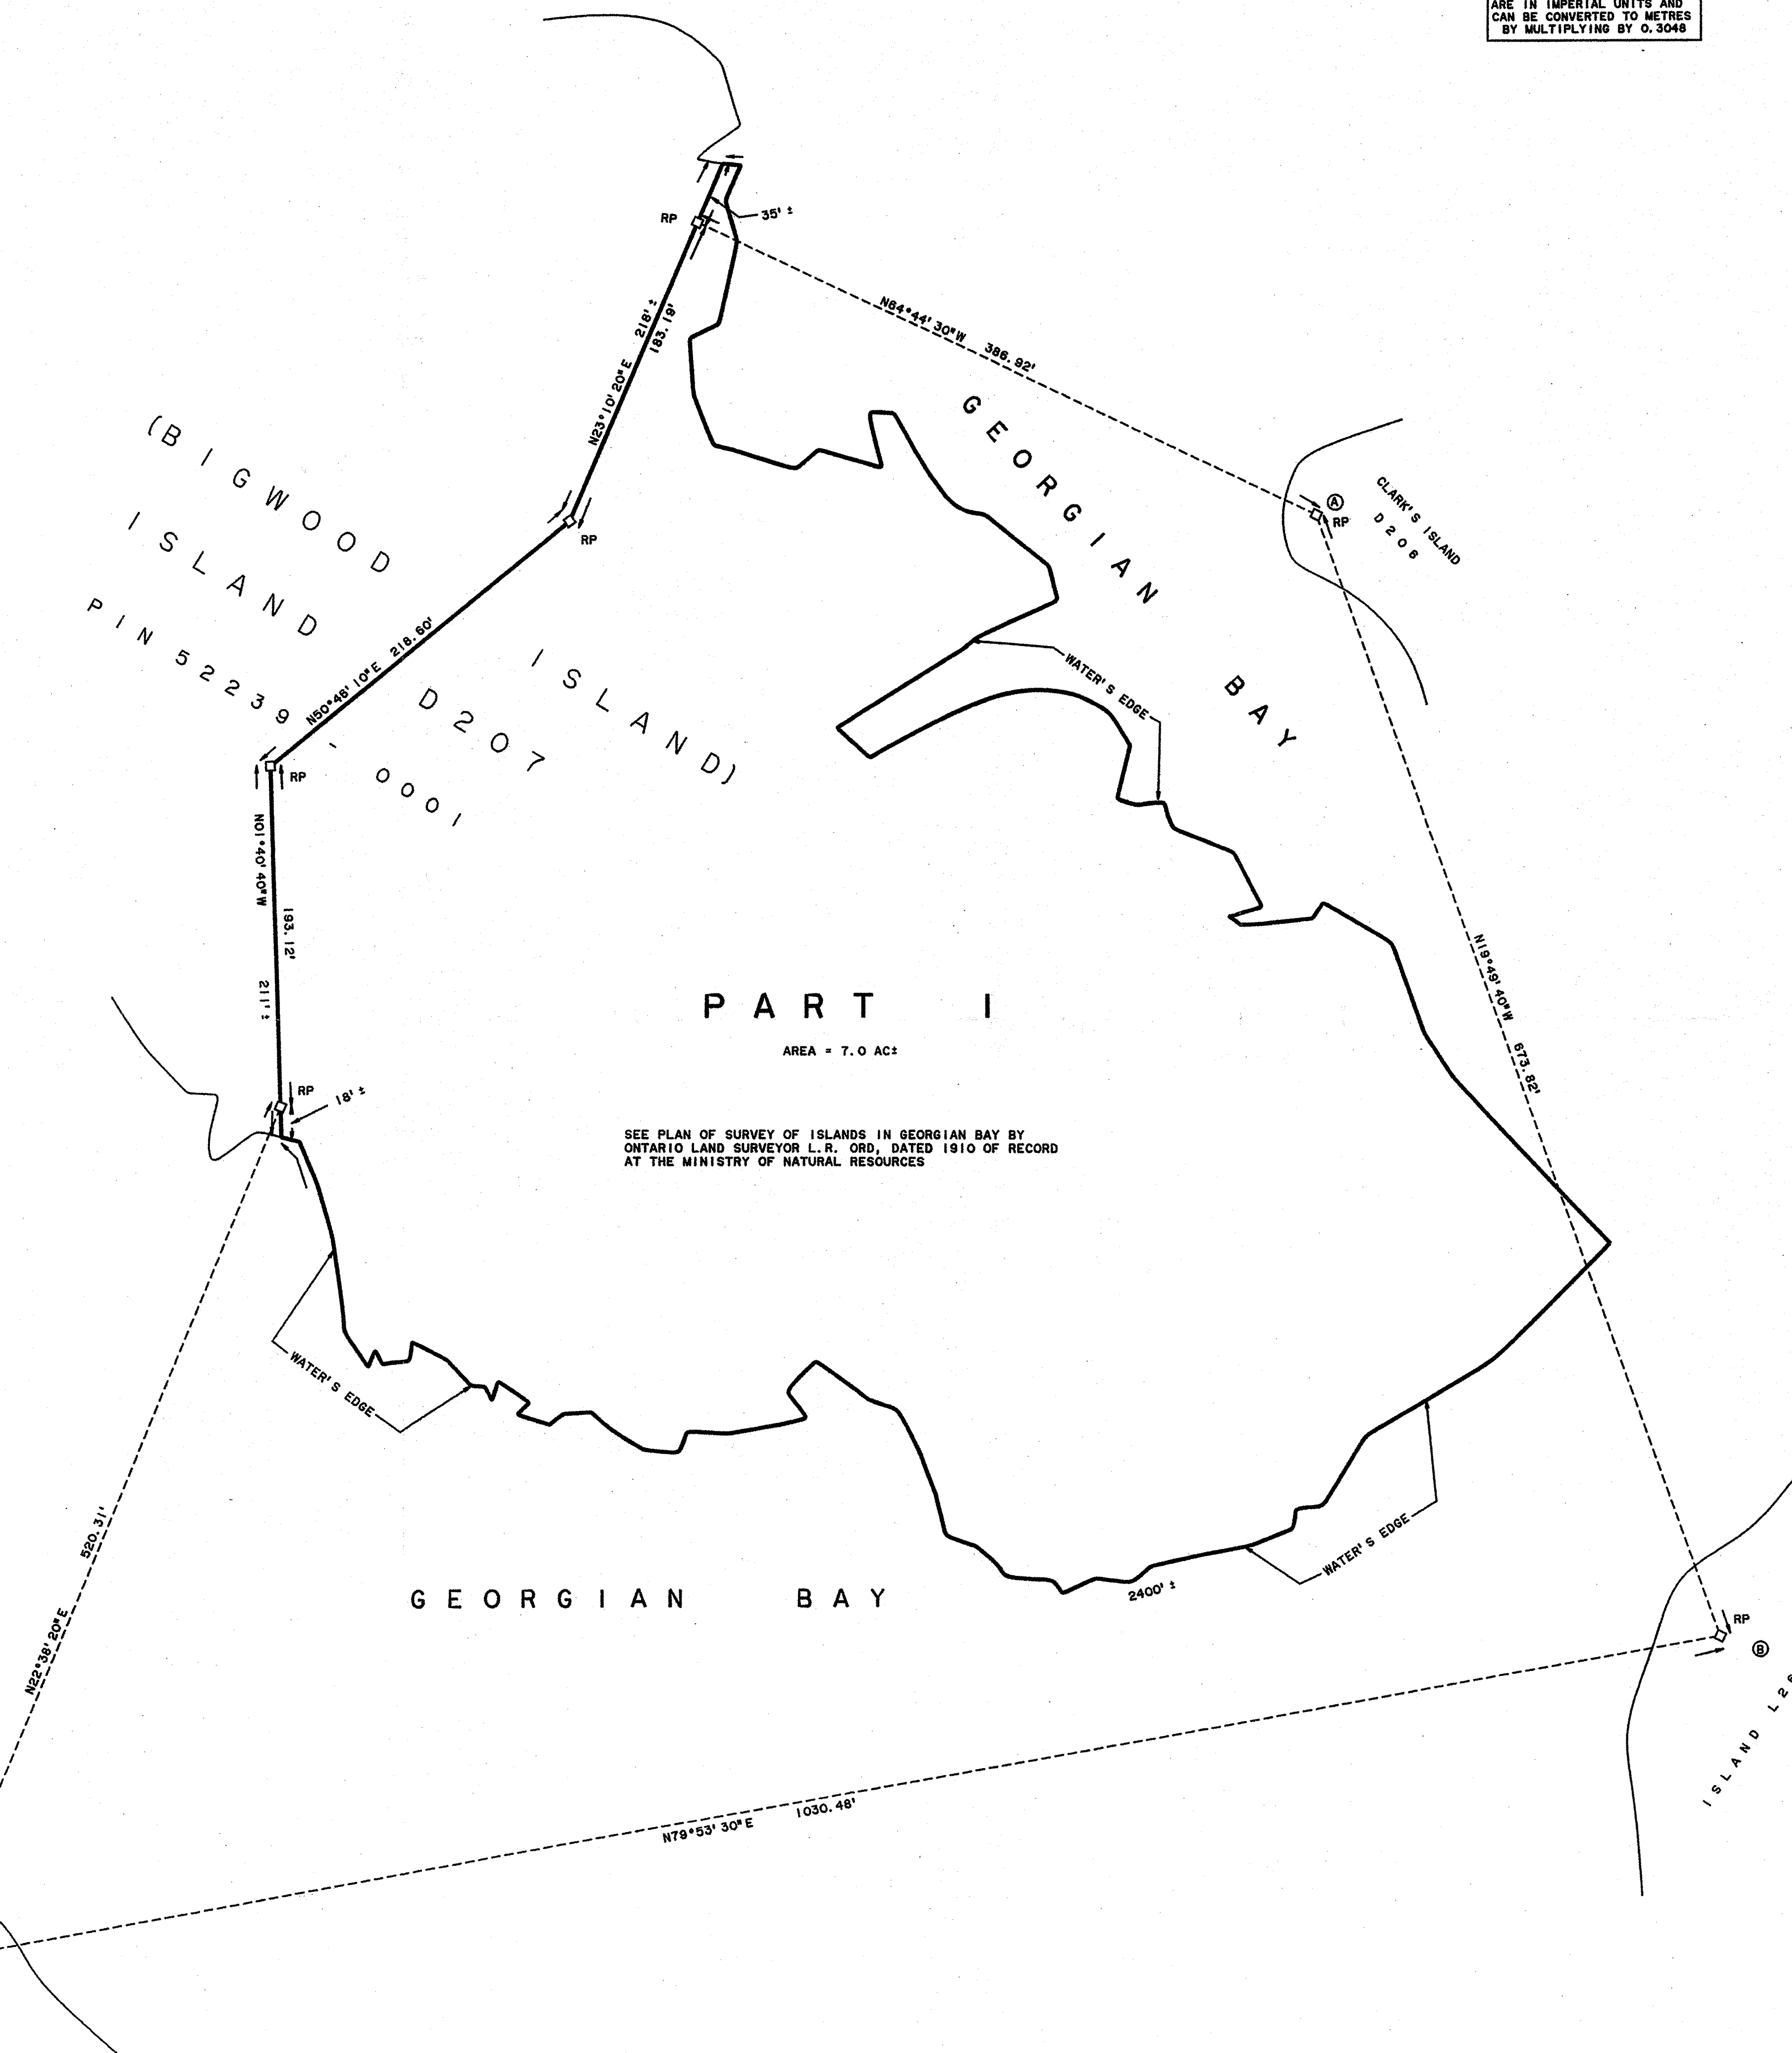

NOTE
BEARINGS ARE ASTRONOMIC AND ARE DERIVED FROM SOLAR OBSERVATION AT STATION (A) SHOWN HEREON AND ARE REFERRED TO THE MERIDIAN THROUGH POINT (A)

THE LIMIT OF GEORGIAN BAY AS SHOWN HEREON IS THE BEST AVAILABLE EVIDENCE OF THE ORIGINAL WATER MARK OR WATER'S EDGE AS IT EXISTED AT THE TIME OF THE ORIGINAL SURVEY OF ISLAND D207

LEGEND
□ DENOTES SET SURVEY MONUMENT
RP ROCK POST

SURVEYOR'S CERTIFICATE
I CERTIFY THAT:
1. THIS SURVEY AND PLAN ARE CORRECT AND IN ACCORDANCE WITH THE SURVEYS ACT, THE SURVEYORS ACT AND THE LAND TITLES ACT AND THE REGULATIONS MADE UNDER THEM
2. THE SURVEY WAS COMPLETED ON OCTOBER 15, 2010
OCTOBER 29, 2010
PAUL F. FORTH
ONTARIO LAND SURVEYOR