



West Breezeway Section/ Elevation

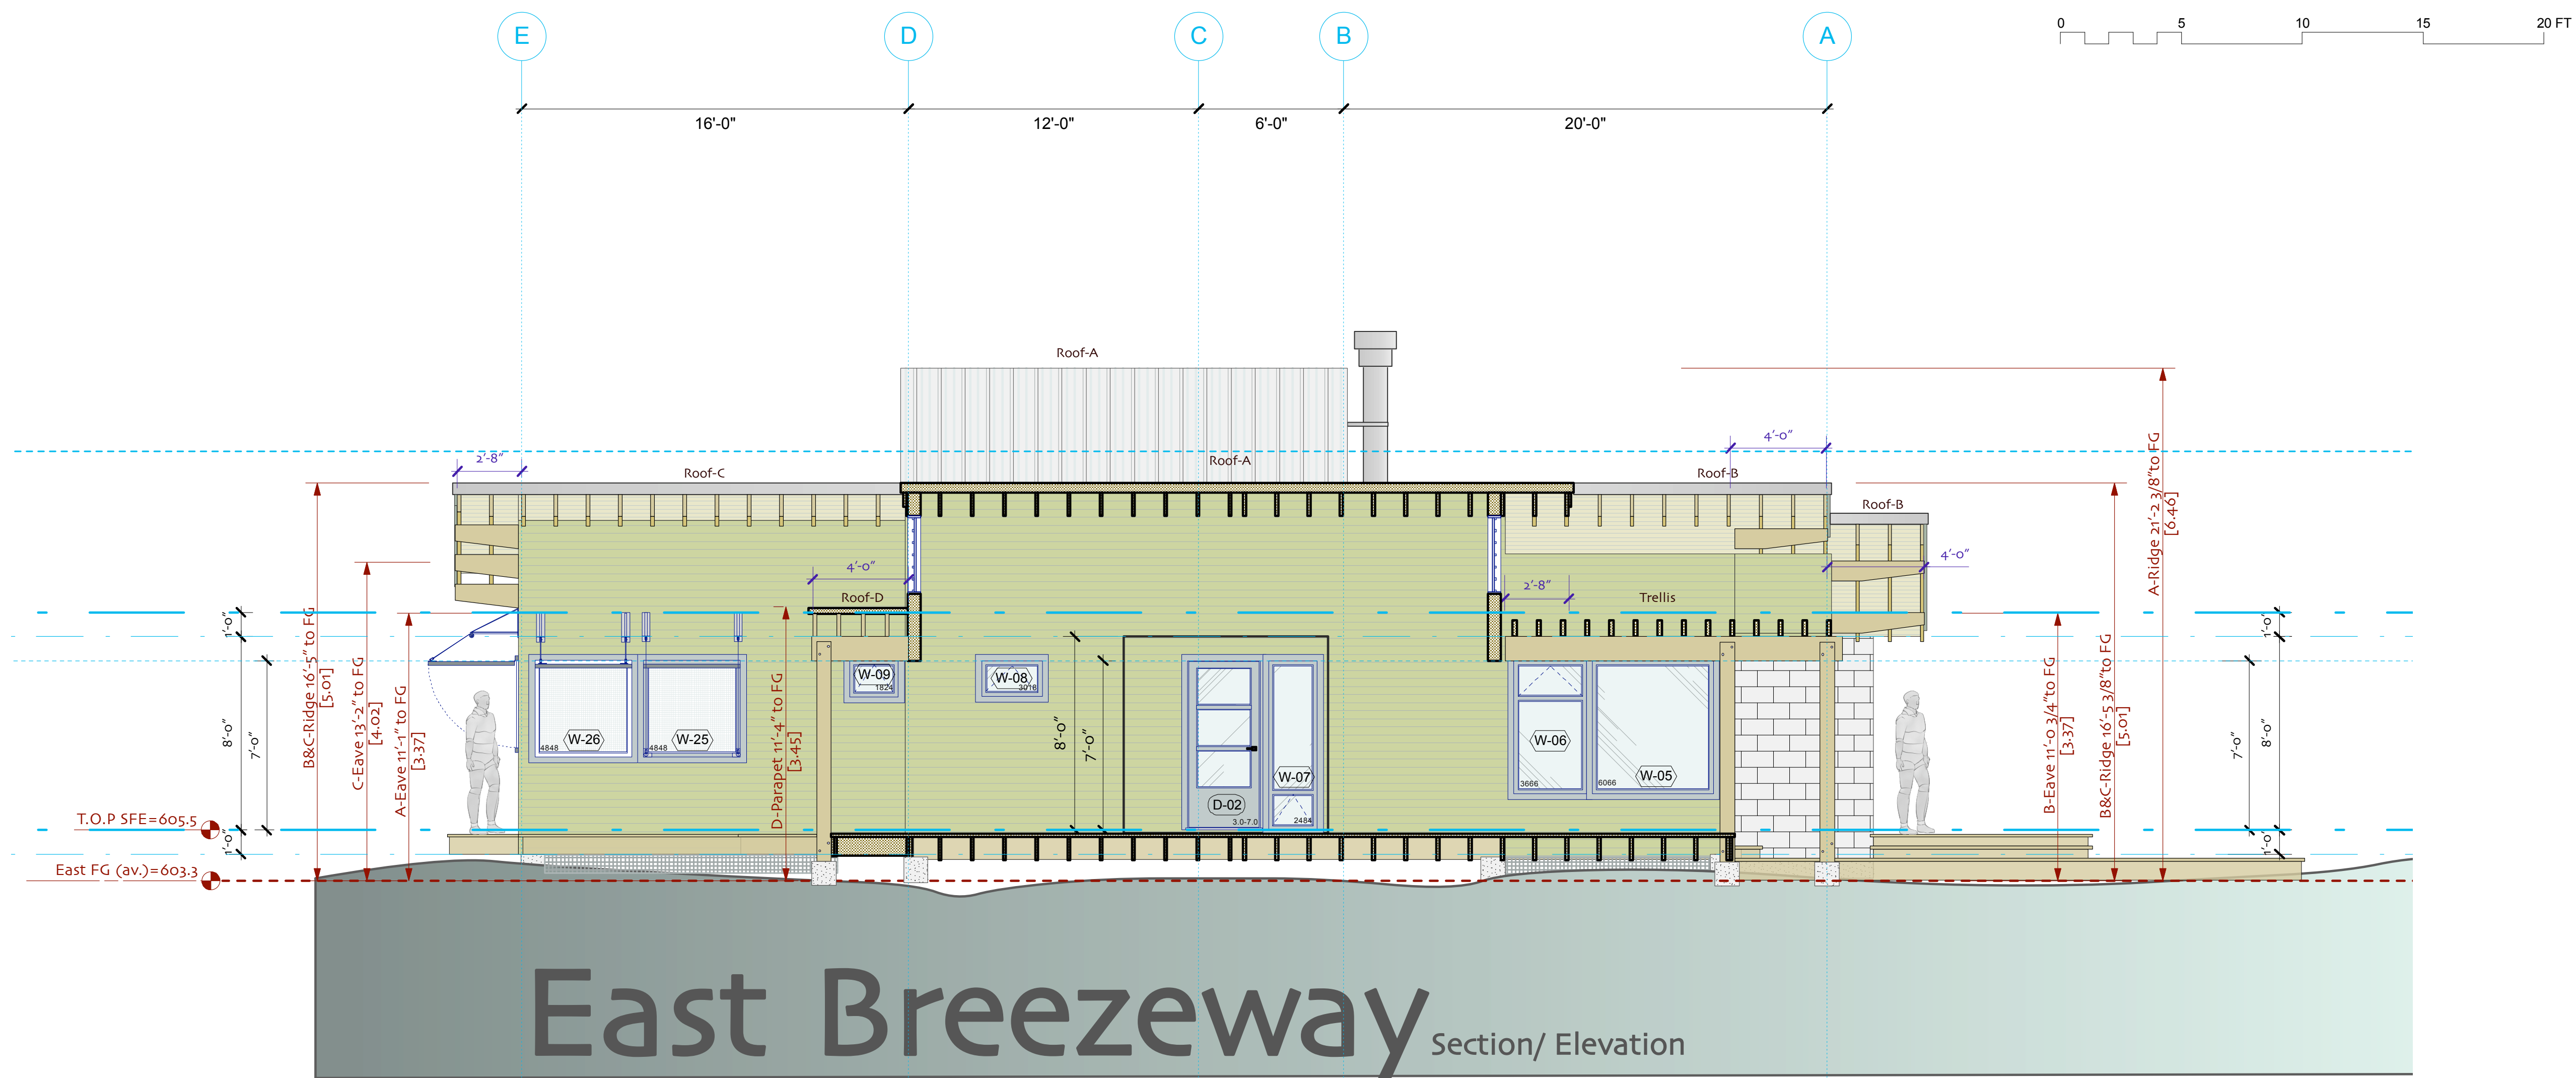

East Breezeway Section/ Elevation

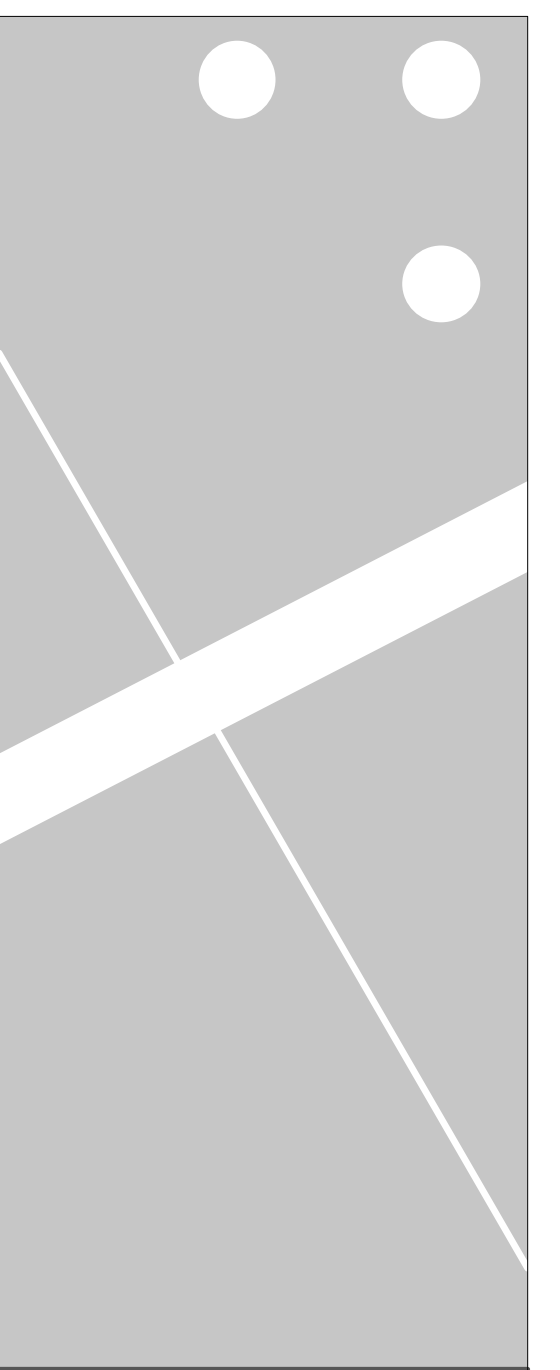

No.	Date	Issued For	Issues
2009.05.26		W&Door Revision	
2009.04.26		Client Review	

Chris Merry +
Catherine McKercher

client
**Summer Home
on Island B-821**

Shawanaga Bay
project title

**Elevation
Breezeway W&E**
drawing title

scale: 1/4"=1'-0"

design/ drawn by: ecd

706
project no.

A2.3
drawing no.

A2.3 Elevation Breezeway W&E