



**West Breezeway** Section/ Elevation

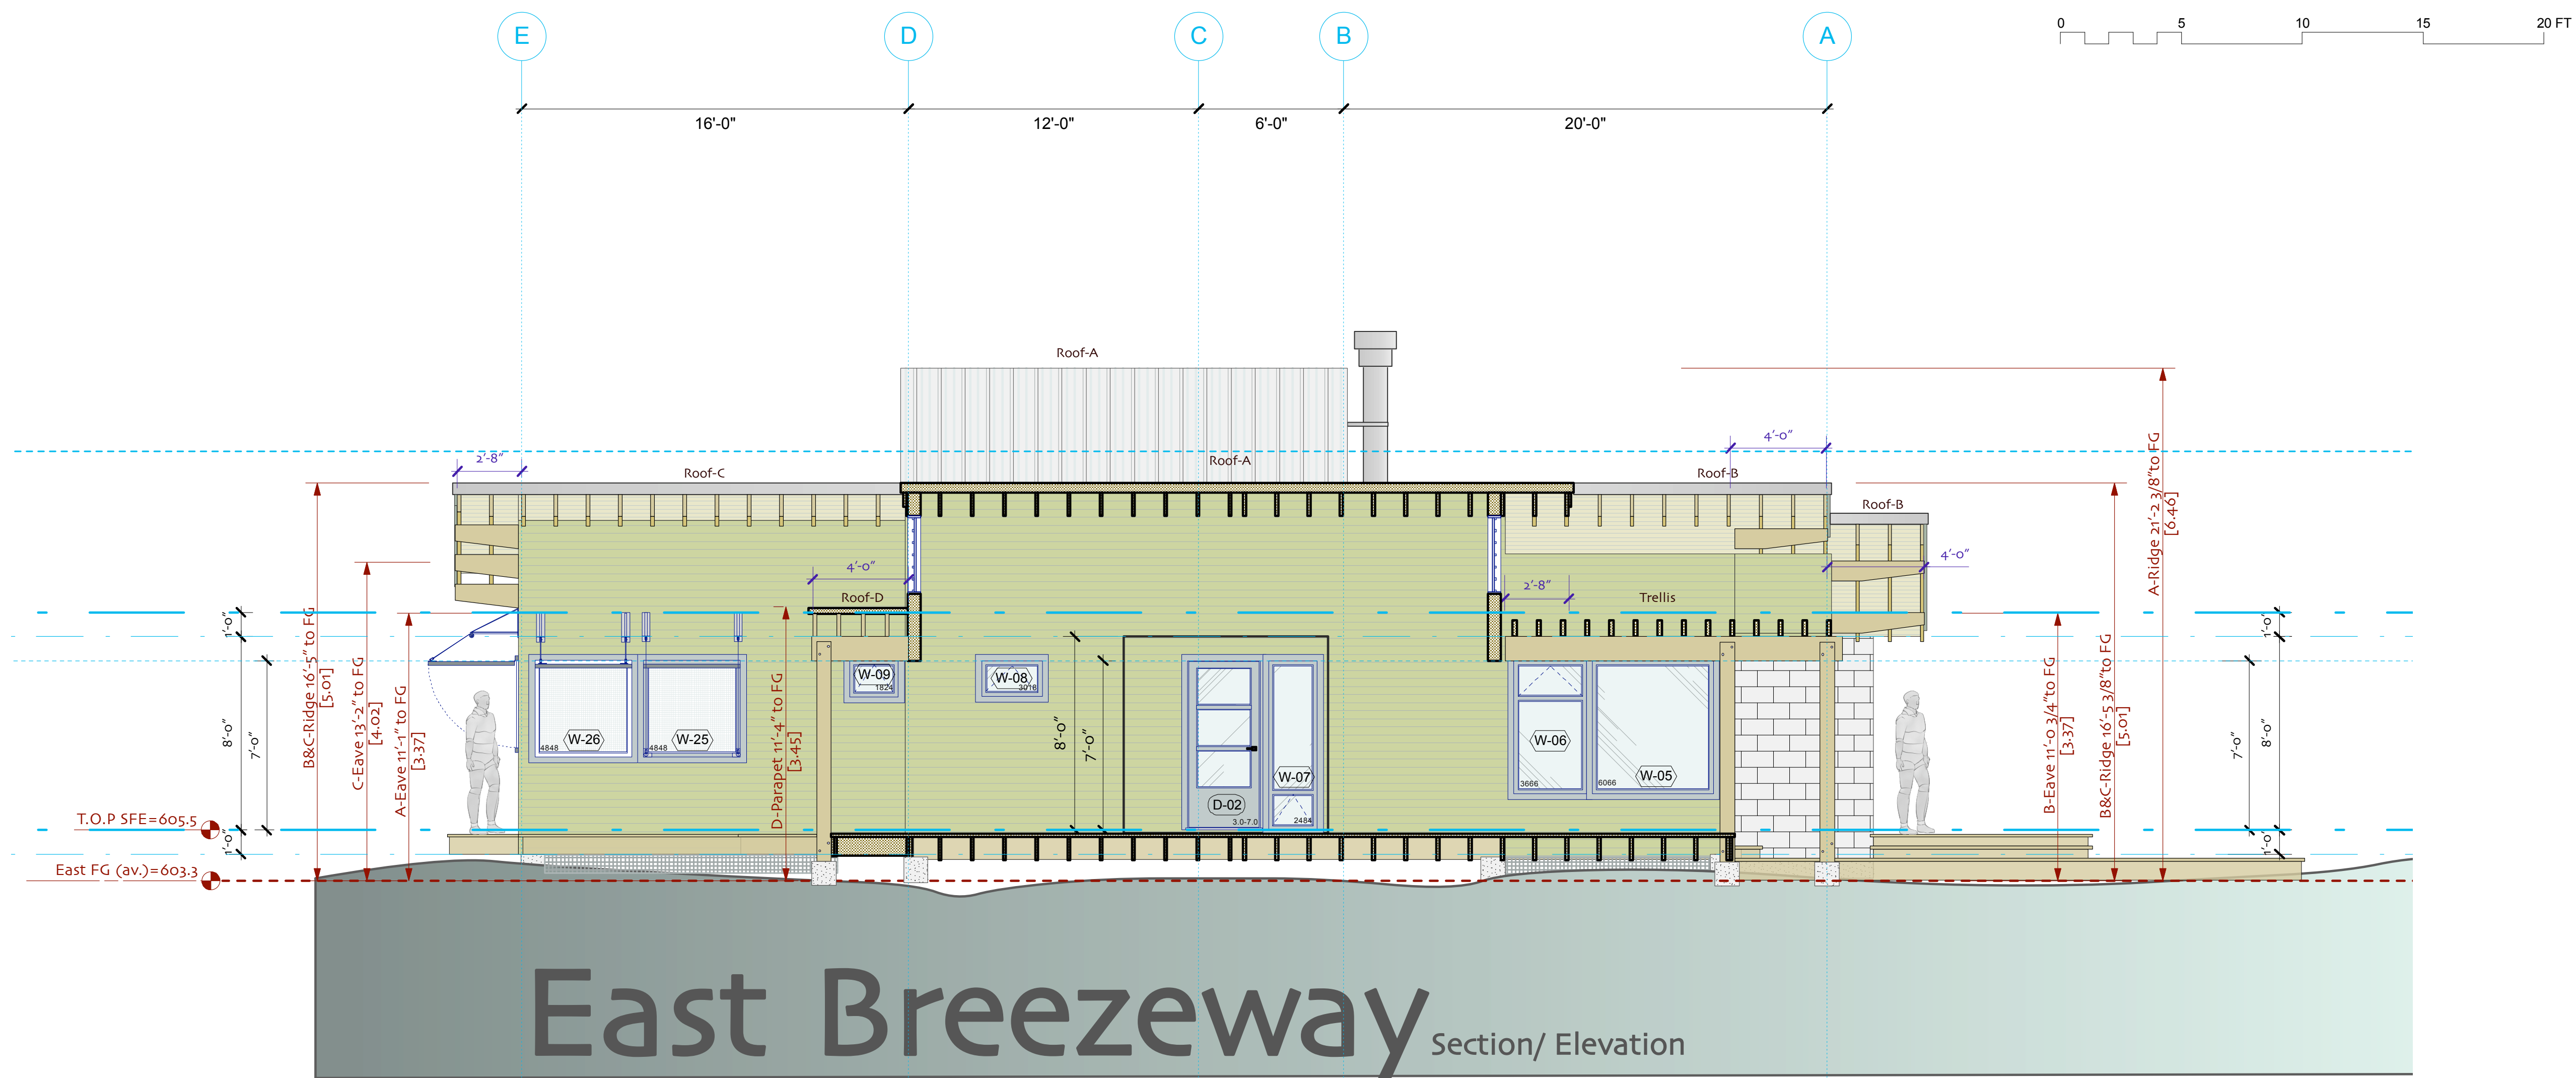

**East Breezeway** Section/ Elevation

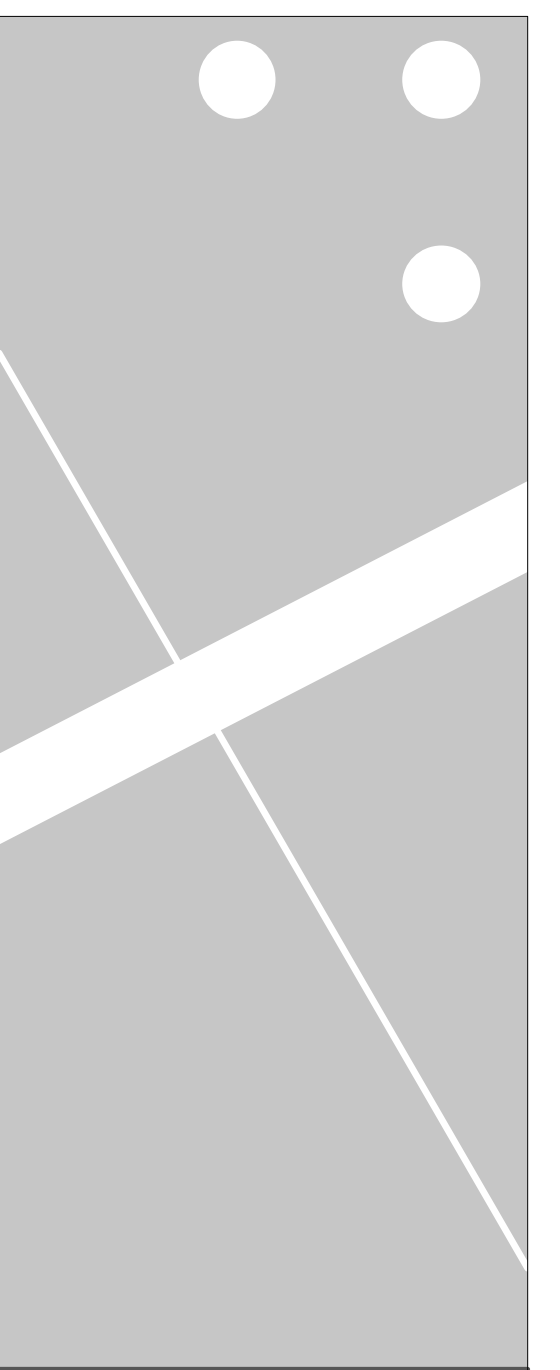

No.	Date	Issued For	Issues
2009.05.26		W&Door Revision	
2009.04.26		Client Review	

Chris Merry +  
Catherine McKercher

client  
**Summer Home  
on Island B-821**

Shawanaga Bay

project title

**Elevation  
Breezeway W&E**

drawing title

scale: 1/4"=1'-0"

design/ drawn by: ecd

706  
project no.

**A2.3**  
drawing no.

A2.3 Elevation Breezeway W&E